


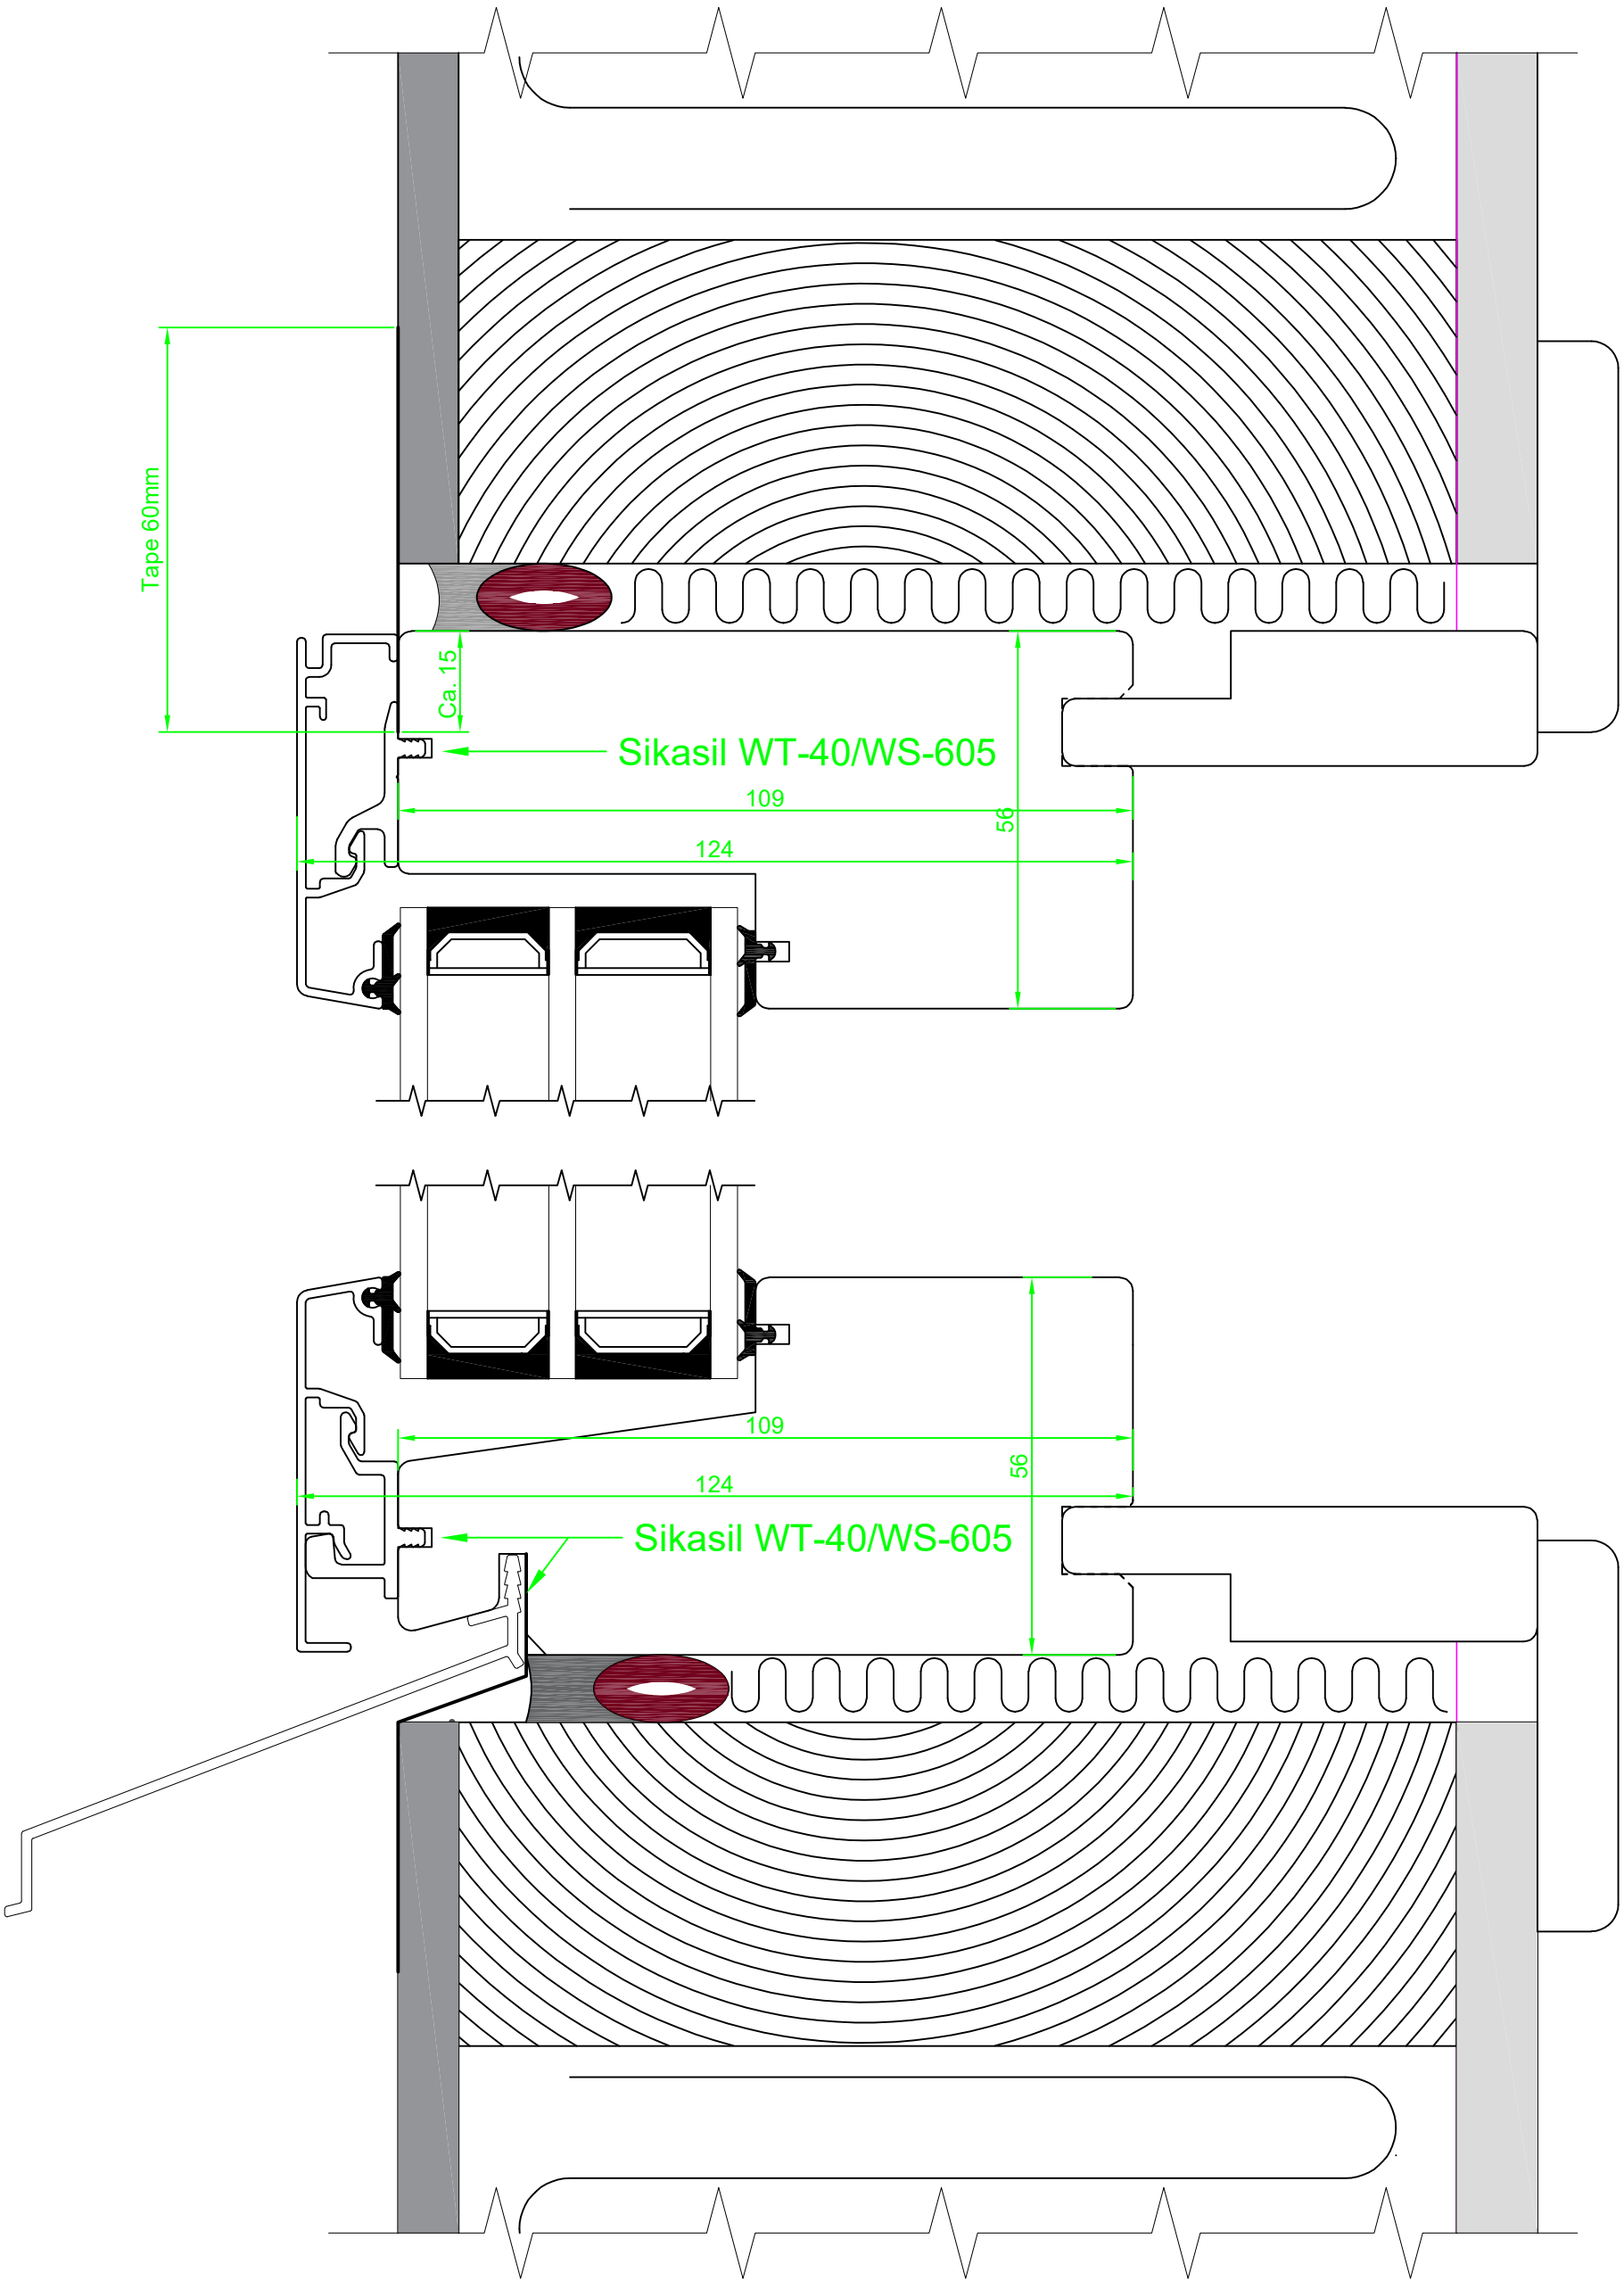

Date. 22.02.2022	Constr./draw. EDB/EOA	Approved.	Scale. 1:1	Ref. nr.
Innsettsdetalj i vegg av tre med Airstopp tetteduk. Vertikalsnitt FKA53 tre/alu. vindu Tolerance.: NS-ISO 2768-1-middels.			Material.	 Nordvestvinduet AS N-6713 ALMENNINGEN Tel +47 57 85 25 80 firmapost@nordvestvinduet.no www.nordvestvinduet.no
			Replacement for:	
			Replaced of:	Drawing nr. I_T_A_FKA53_V